



paul damiano, padarchitect  
5/31/2023 10:50 AM Lindenthalpb1.dwg

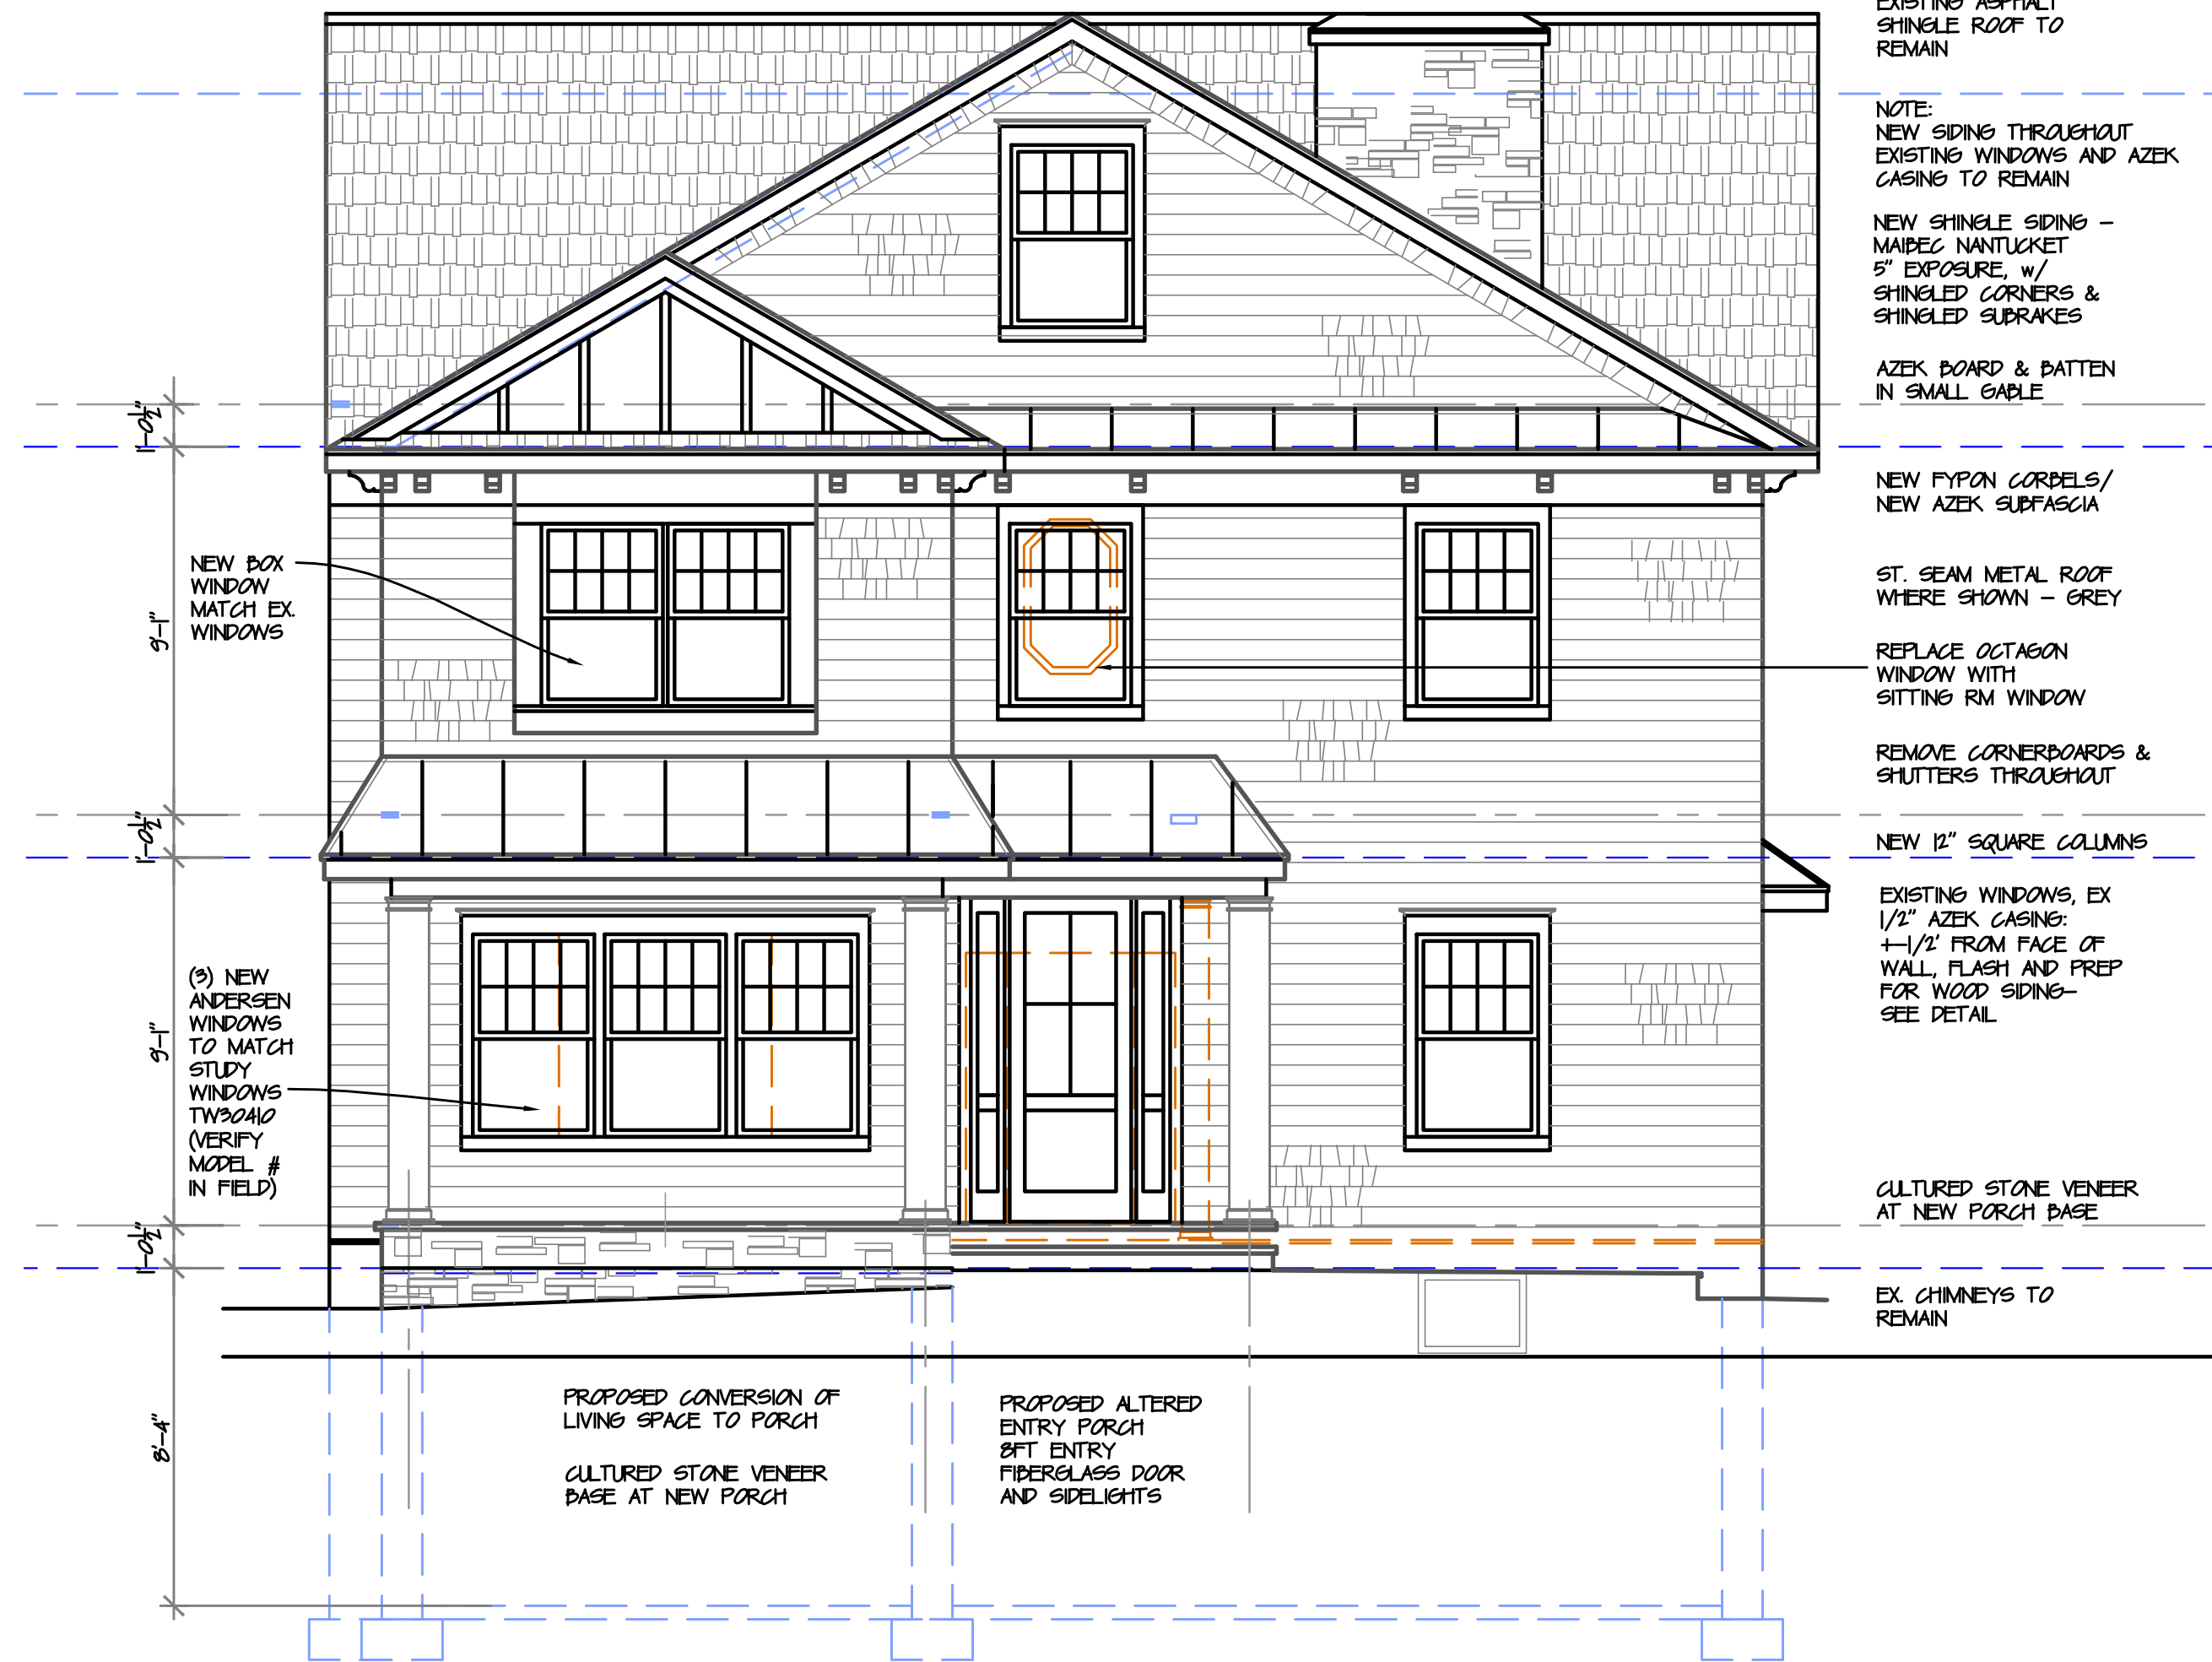


1 FRONT ELEVATION  
SCALE: 1/4" = 1'-0"

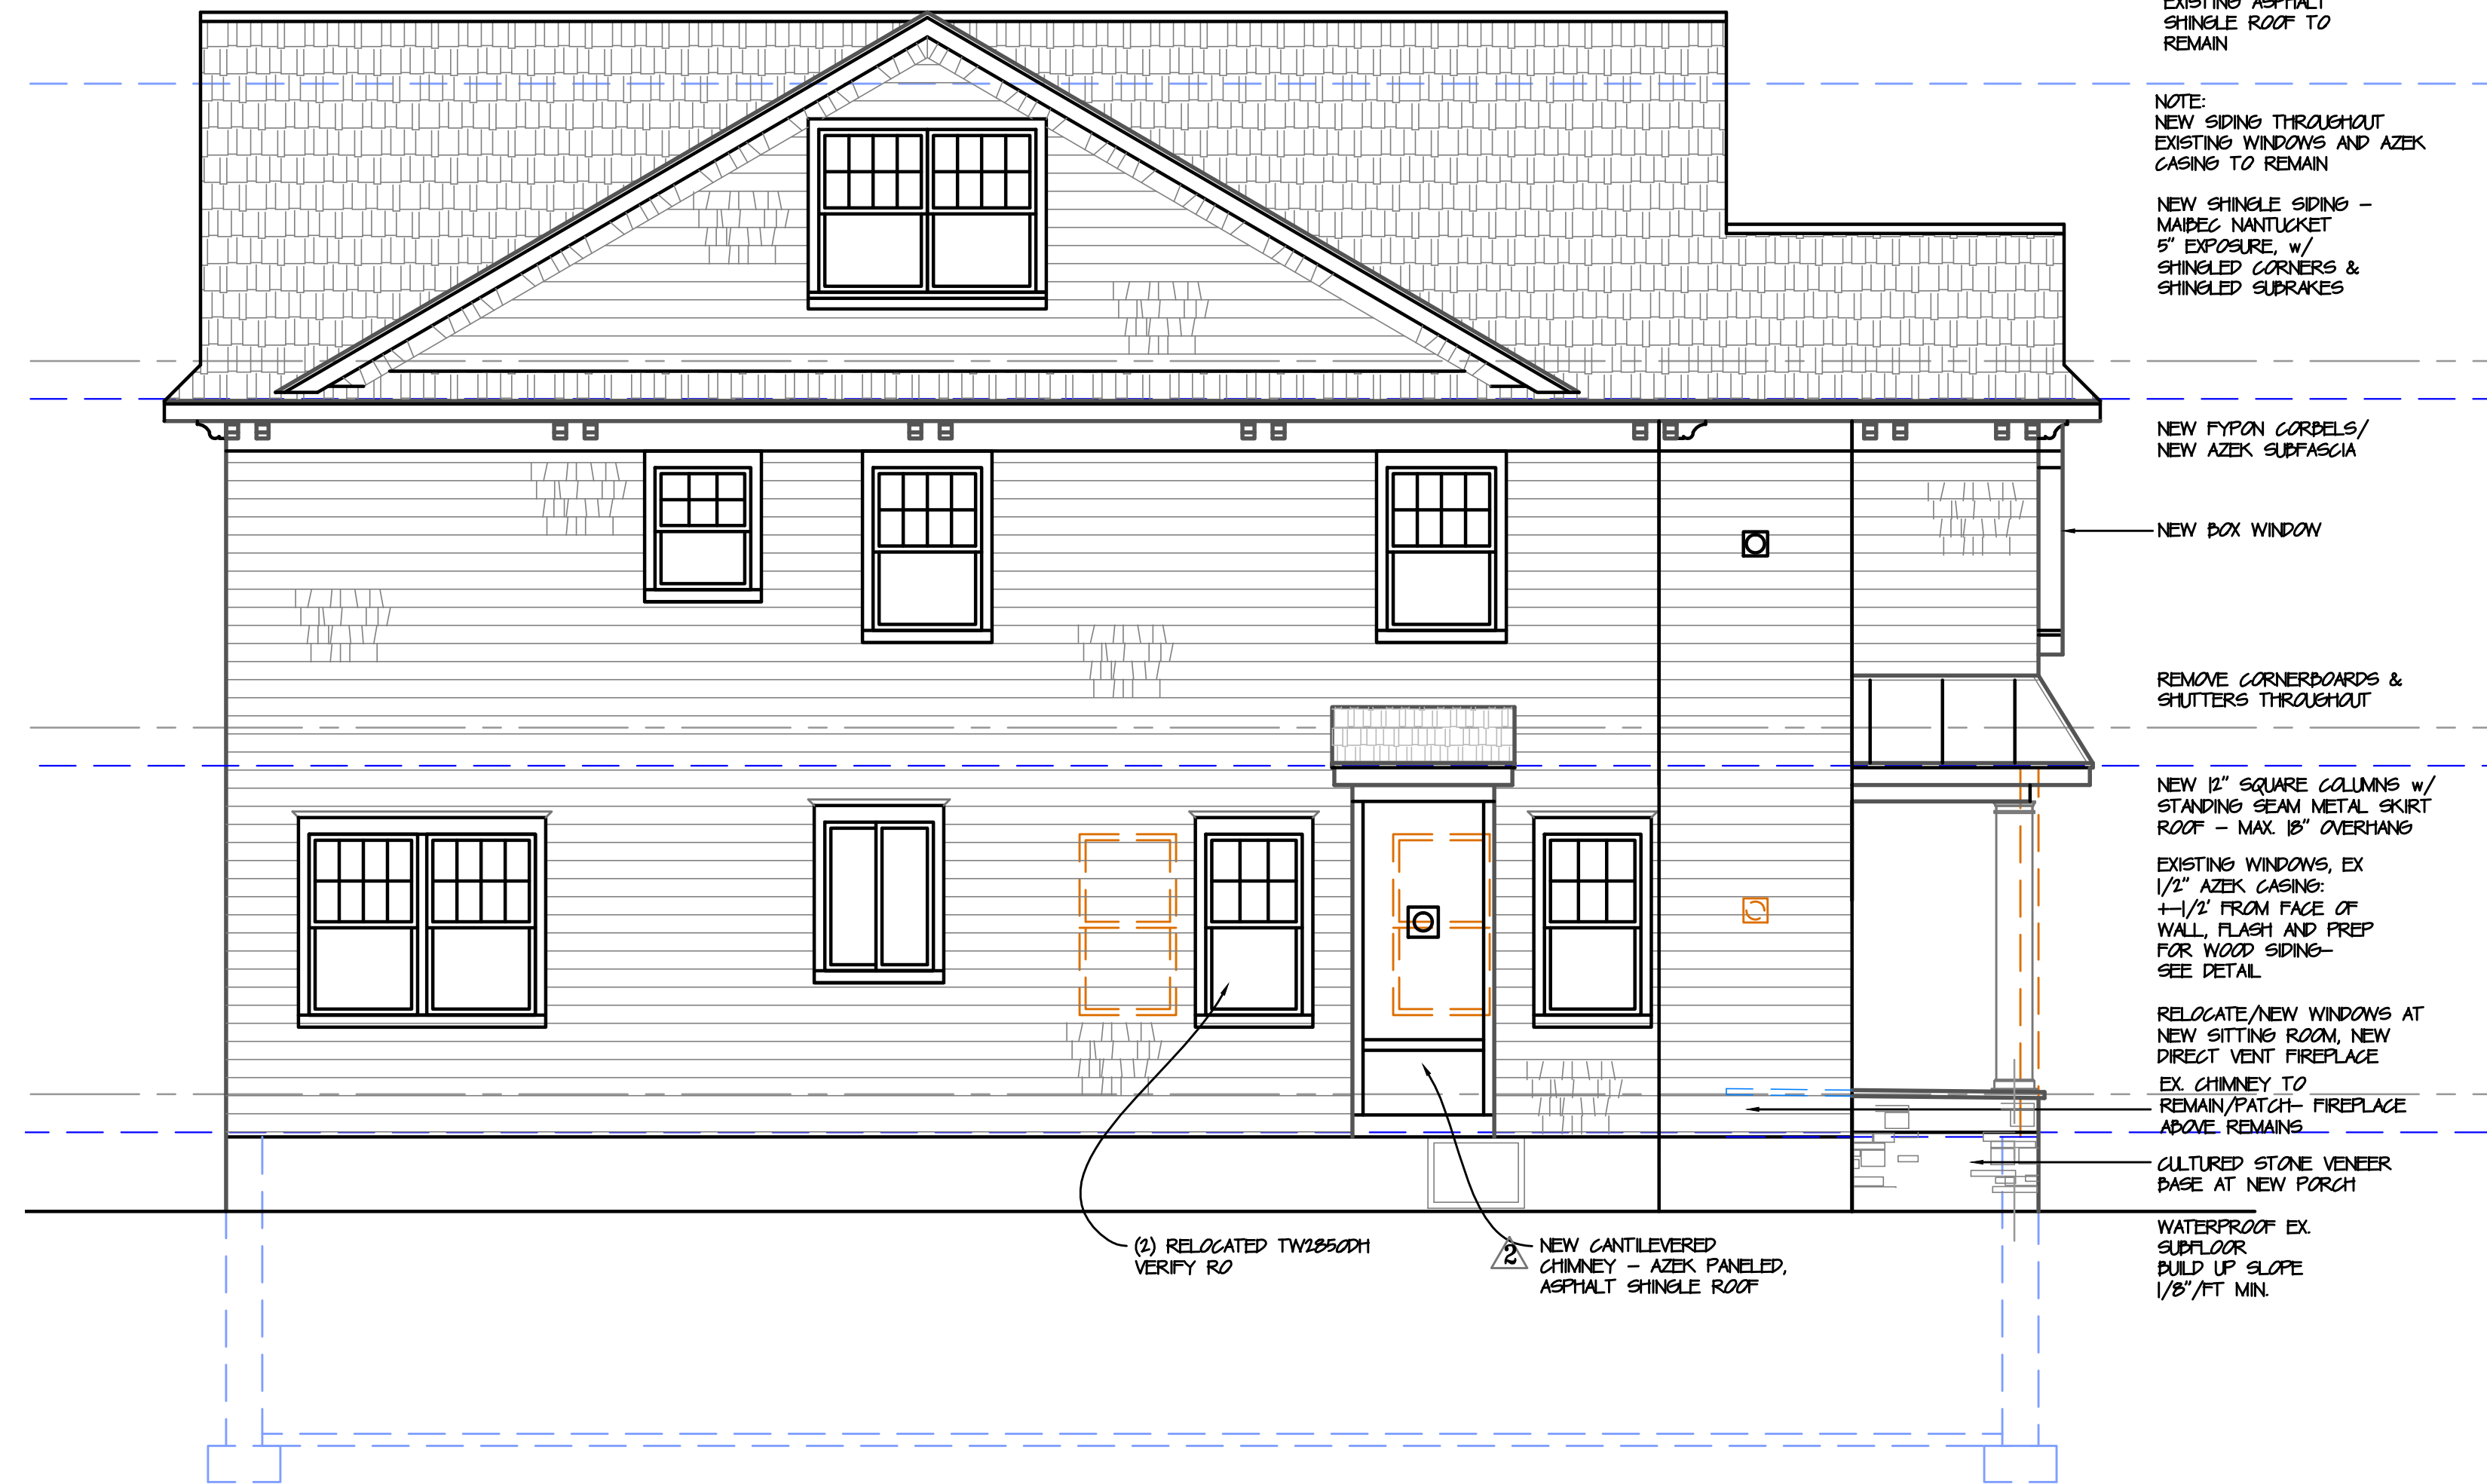


2 WEST SIDE ELEVATION  
SCALE: 1/4" = 1'-0"



3 EAST SIDE ELEVATION  
SCALE: 1/4" = 1'-0"

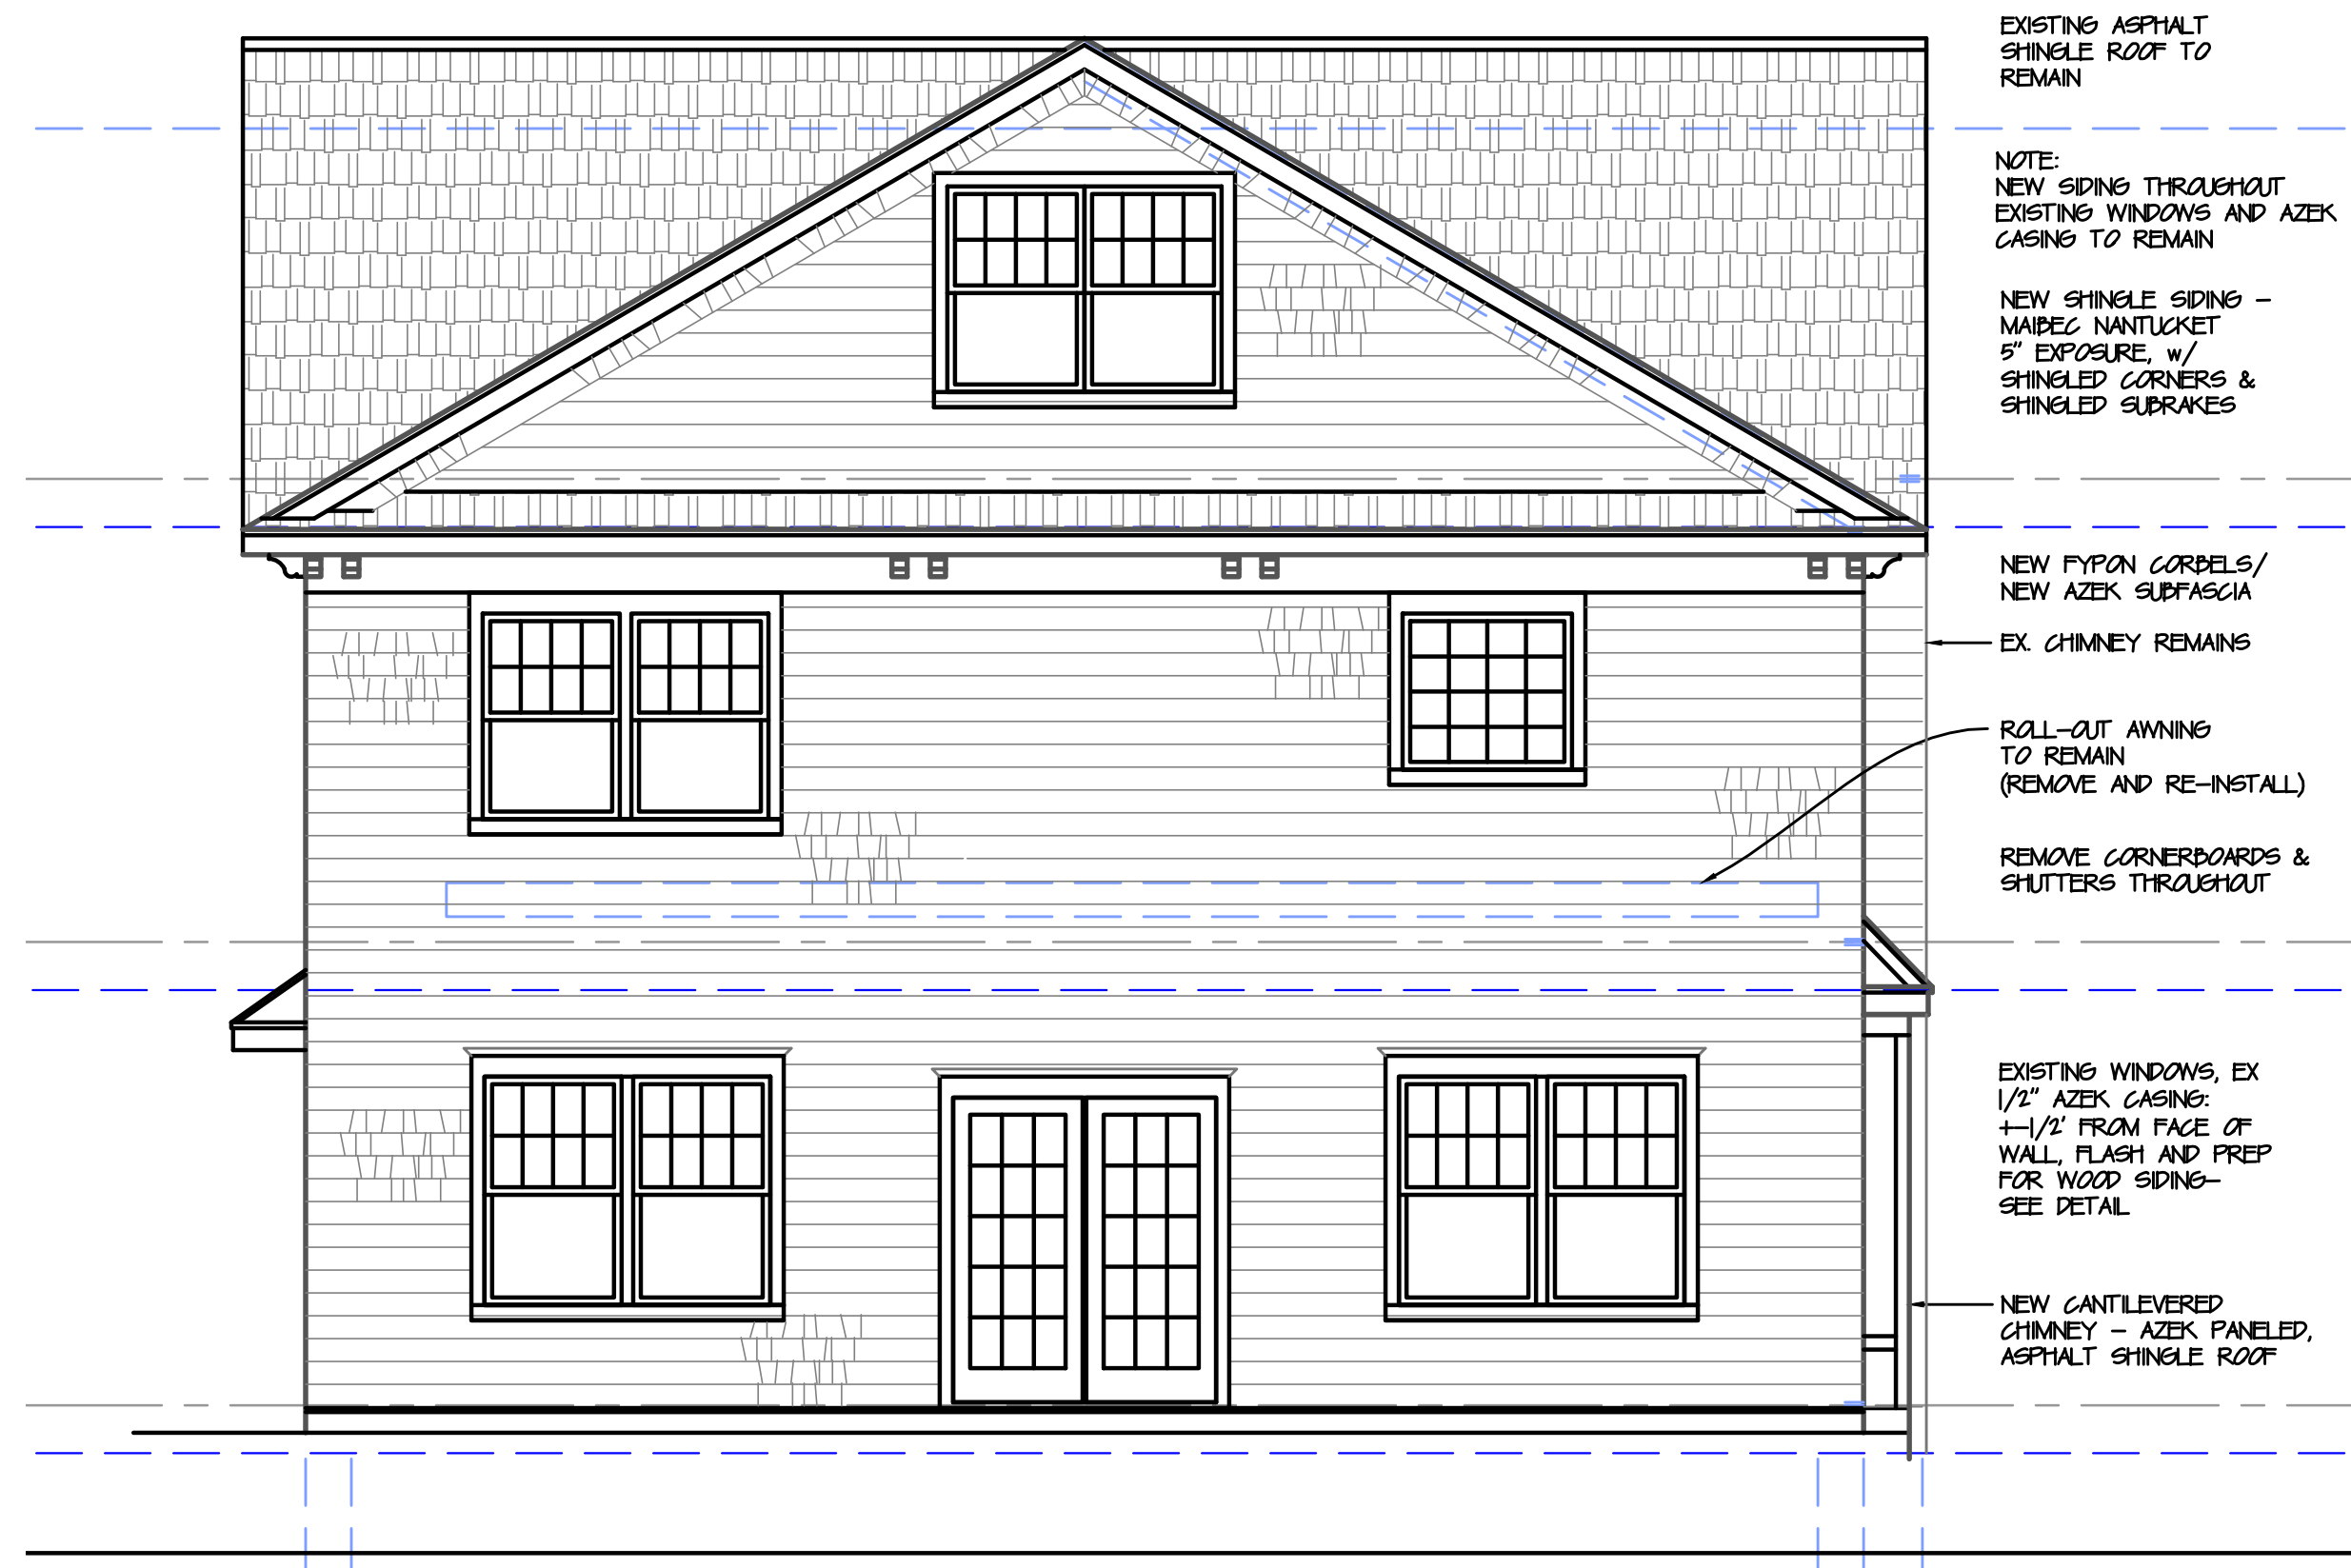

4 REAR ELEVATION  
SCALE: 1/4" = 1'-0"

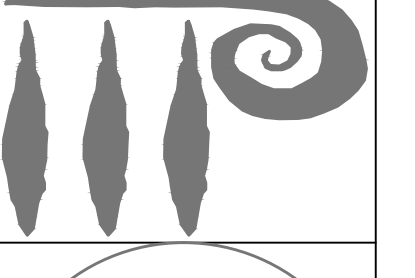

Paul A. Damiano  
NJ License AIO 11915  
Kathleen M. Damiano  
NJ License AIO 14839

Paul A. Damiano, Architects, LLC  
1721 Beverly Avenue, Spring Lake Heights, NJ 07762  
Tel: (732) 449-5642  
Email: pdamianoarch@gmail.com  
kmdra5@gmail.com  
Web: www.padarchitect.com

Alterations & Renovations  
Lindenthal Residence  
115 Chicago Boulevard  
Sea Girt, New Jersey

Rev. 04-25-23  
Rev. 05-25-23

Project No. 11122  
Date: 03-30-23

Exterior Elevations