


1 FRONT ELEVATION
SCALE: 1/4" = 1'-0"




2 WEST SIDE ELEVATION
SCALE: 1/4" = 1'-0"

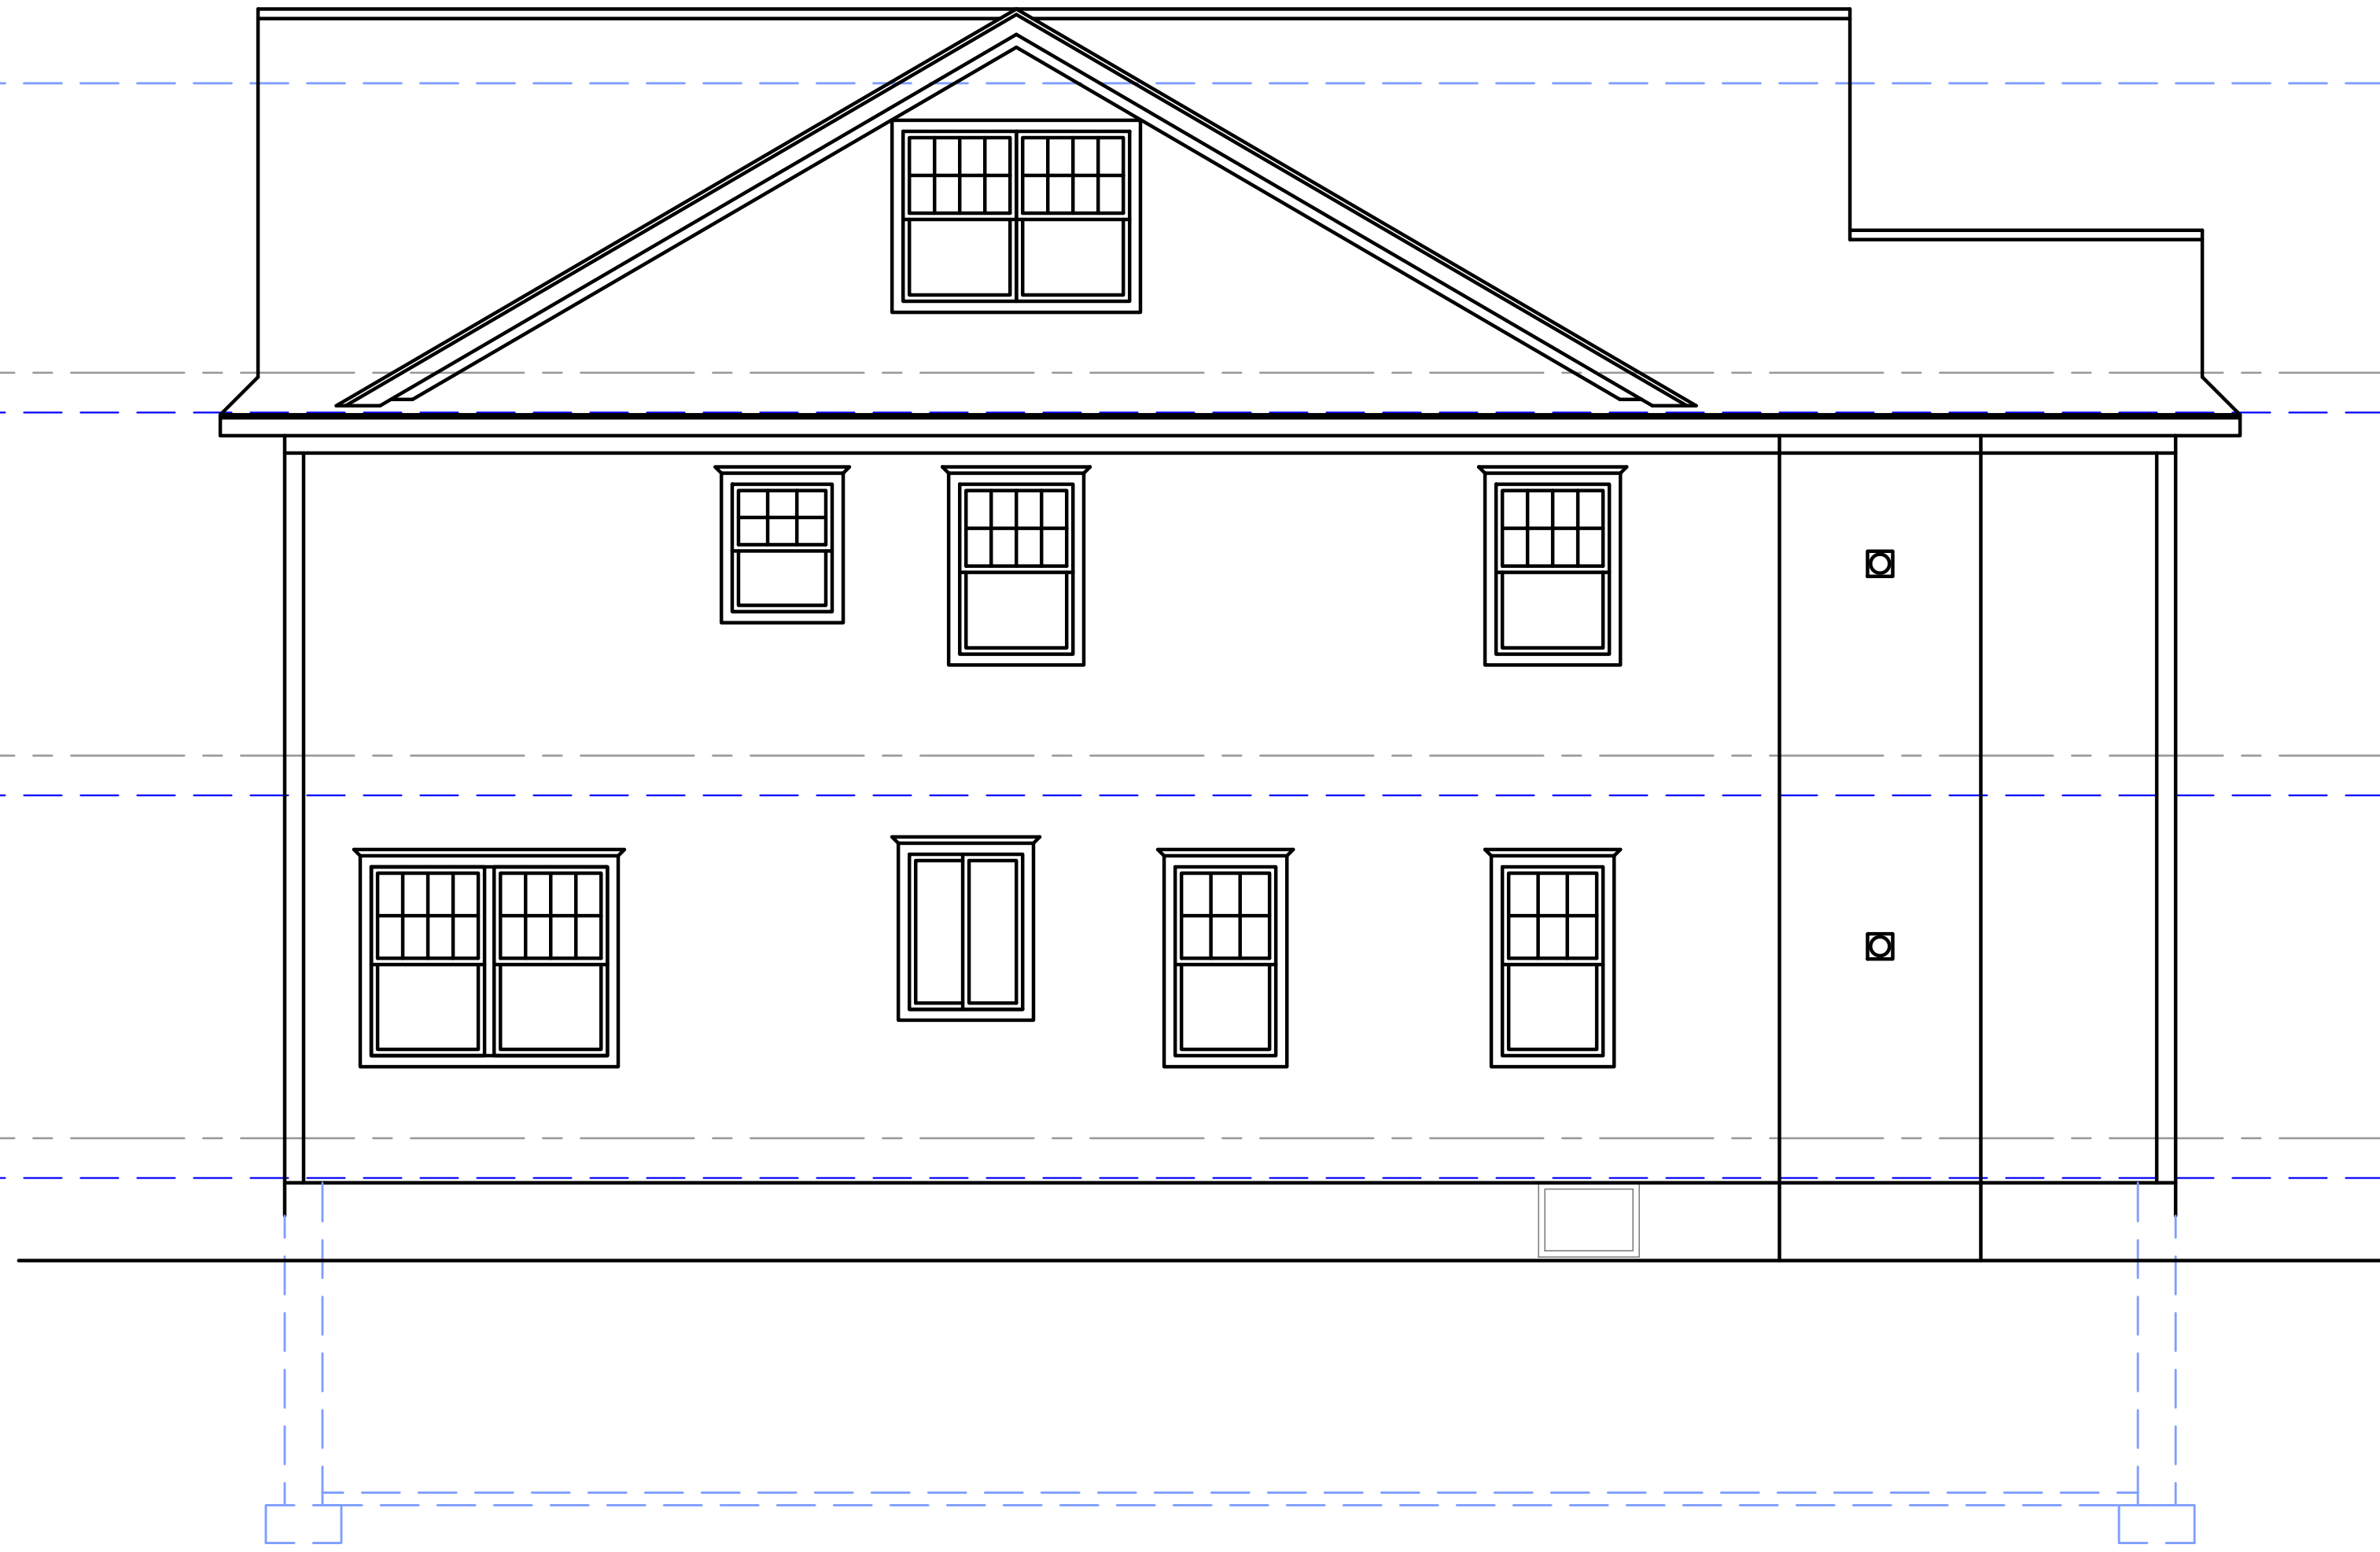

3 EAST SIDE ELEVATION
SCALE: 1/4" = 1'-0"



4 REAR ELEVATION
SCALE: 1/4" = 1'-0"

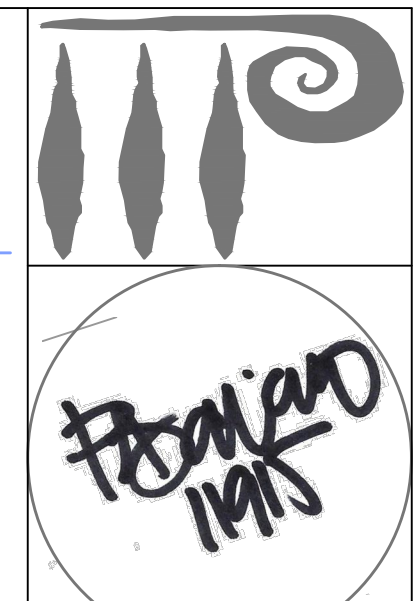

Paul A. Damiano
NJ License AIO 11915
Kathleen M. Damiano
NJ License AIO 14839

Paul A. Damiano, Architects, LLC
1721 Beverly Avenue, Spring Lake Heights, NJ 07762
Tel: (732) 449-5642
Email: pdamianoarch@gmail.com
kmdra5@gmail.com
Web: www.padarchitect.com

Alterations & Renovations
Lindenthal Residence
115 Chicago Boulevard
Sea Girt, New Jersey

Rev. 04-25-23
Rev. 05-25-23

Project No. 11122
Date: 11-31-22

Interior Elevations